

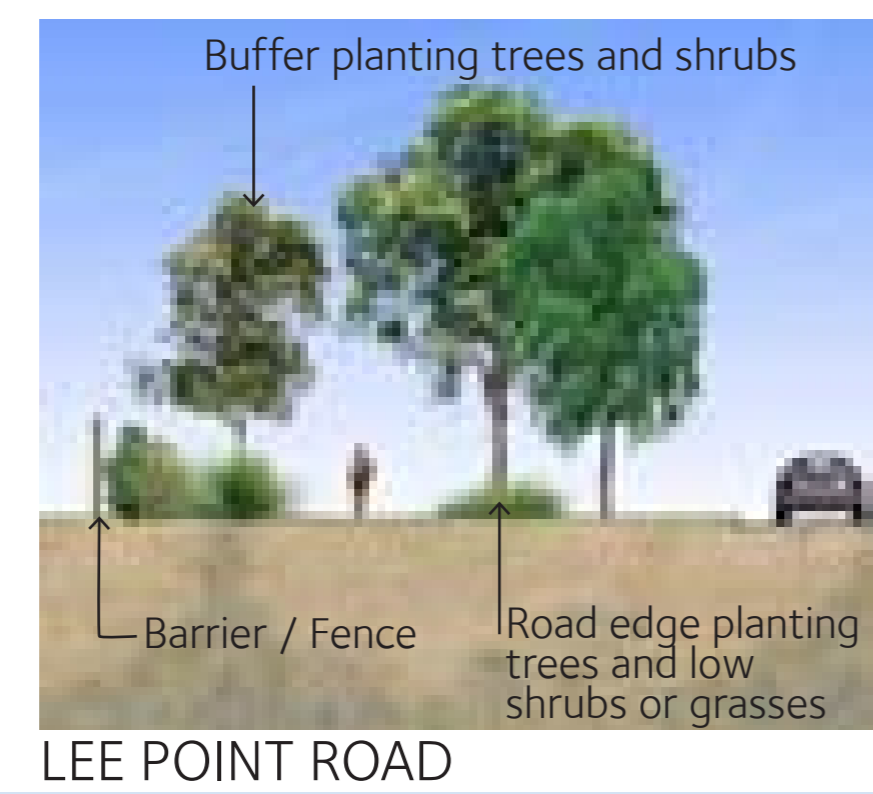
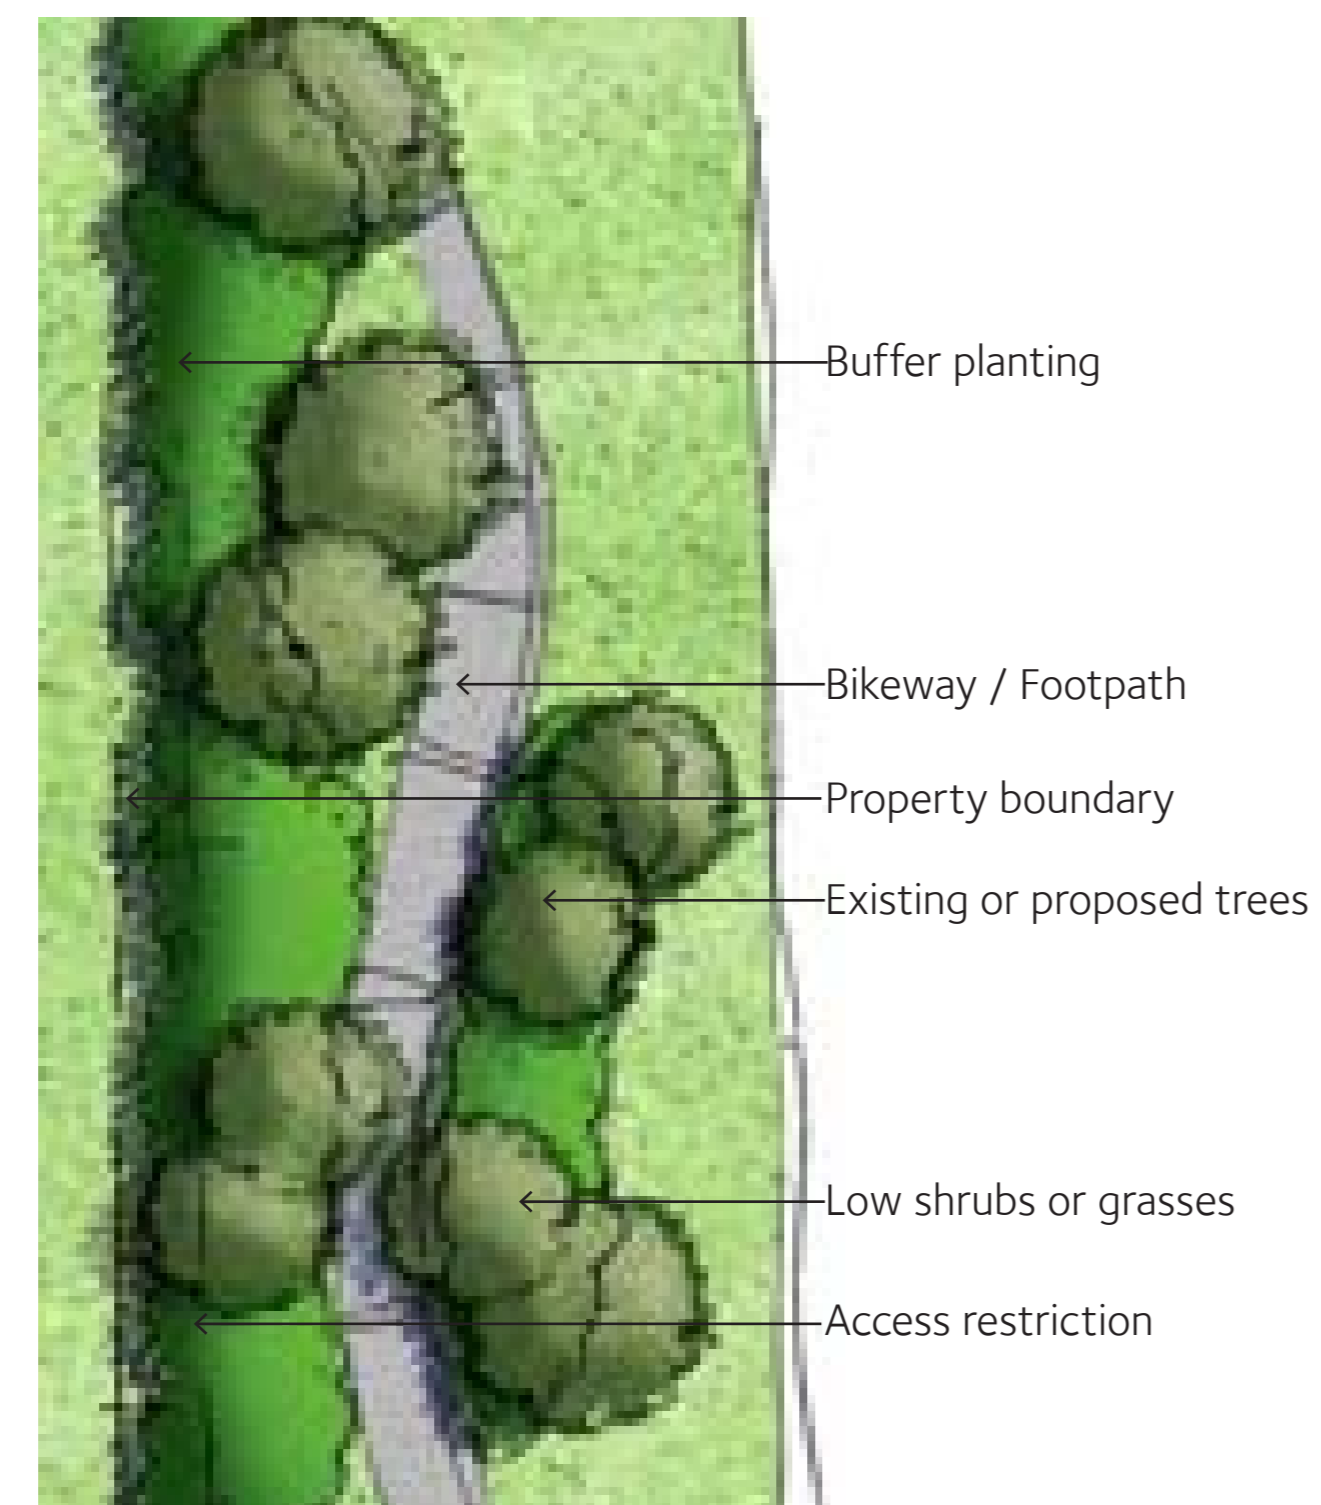



11 Streets and Parks

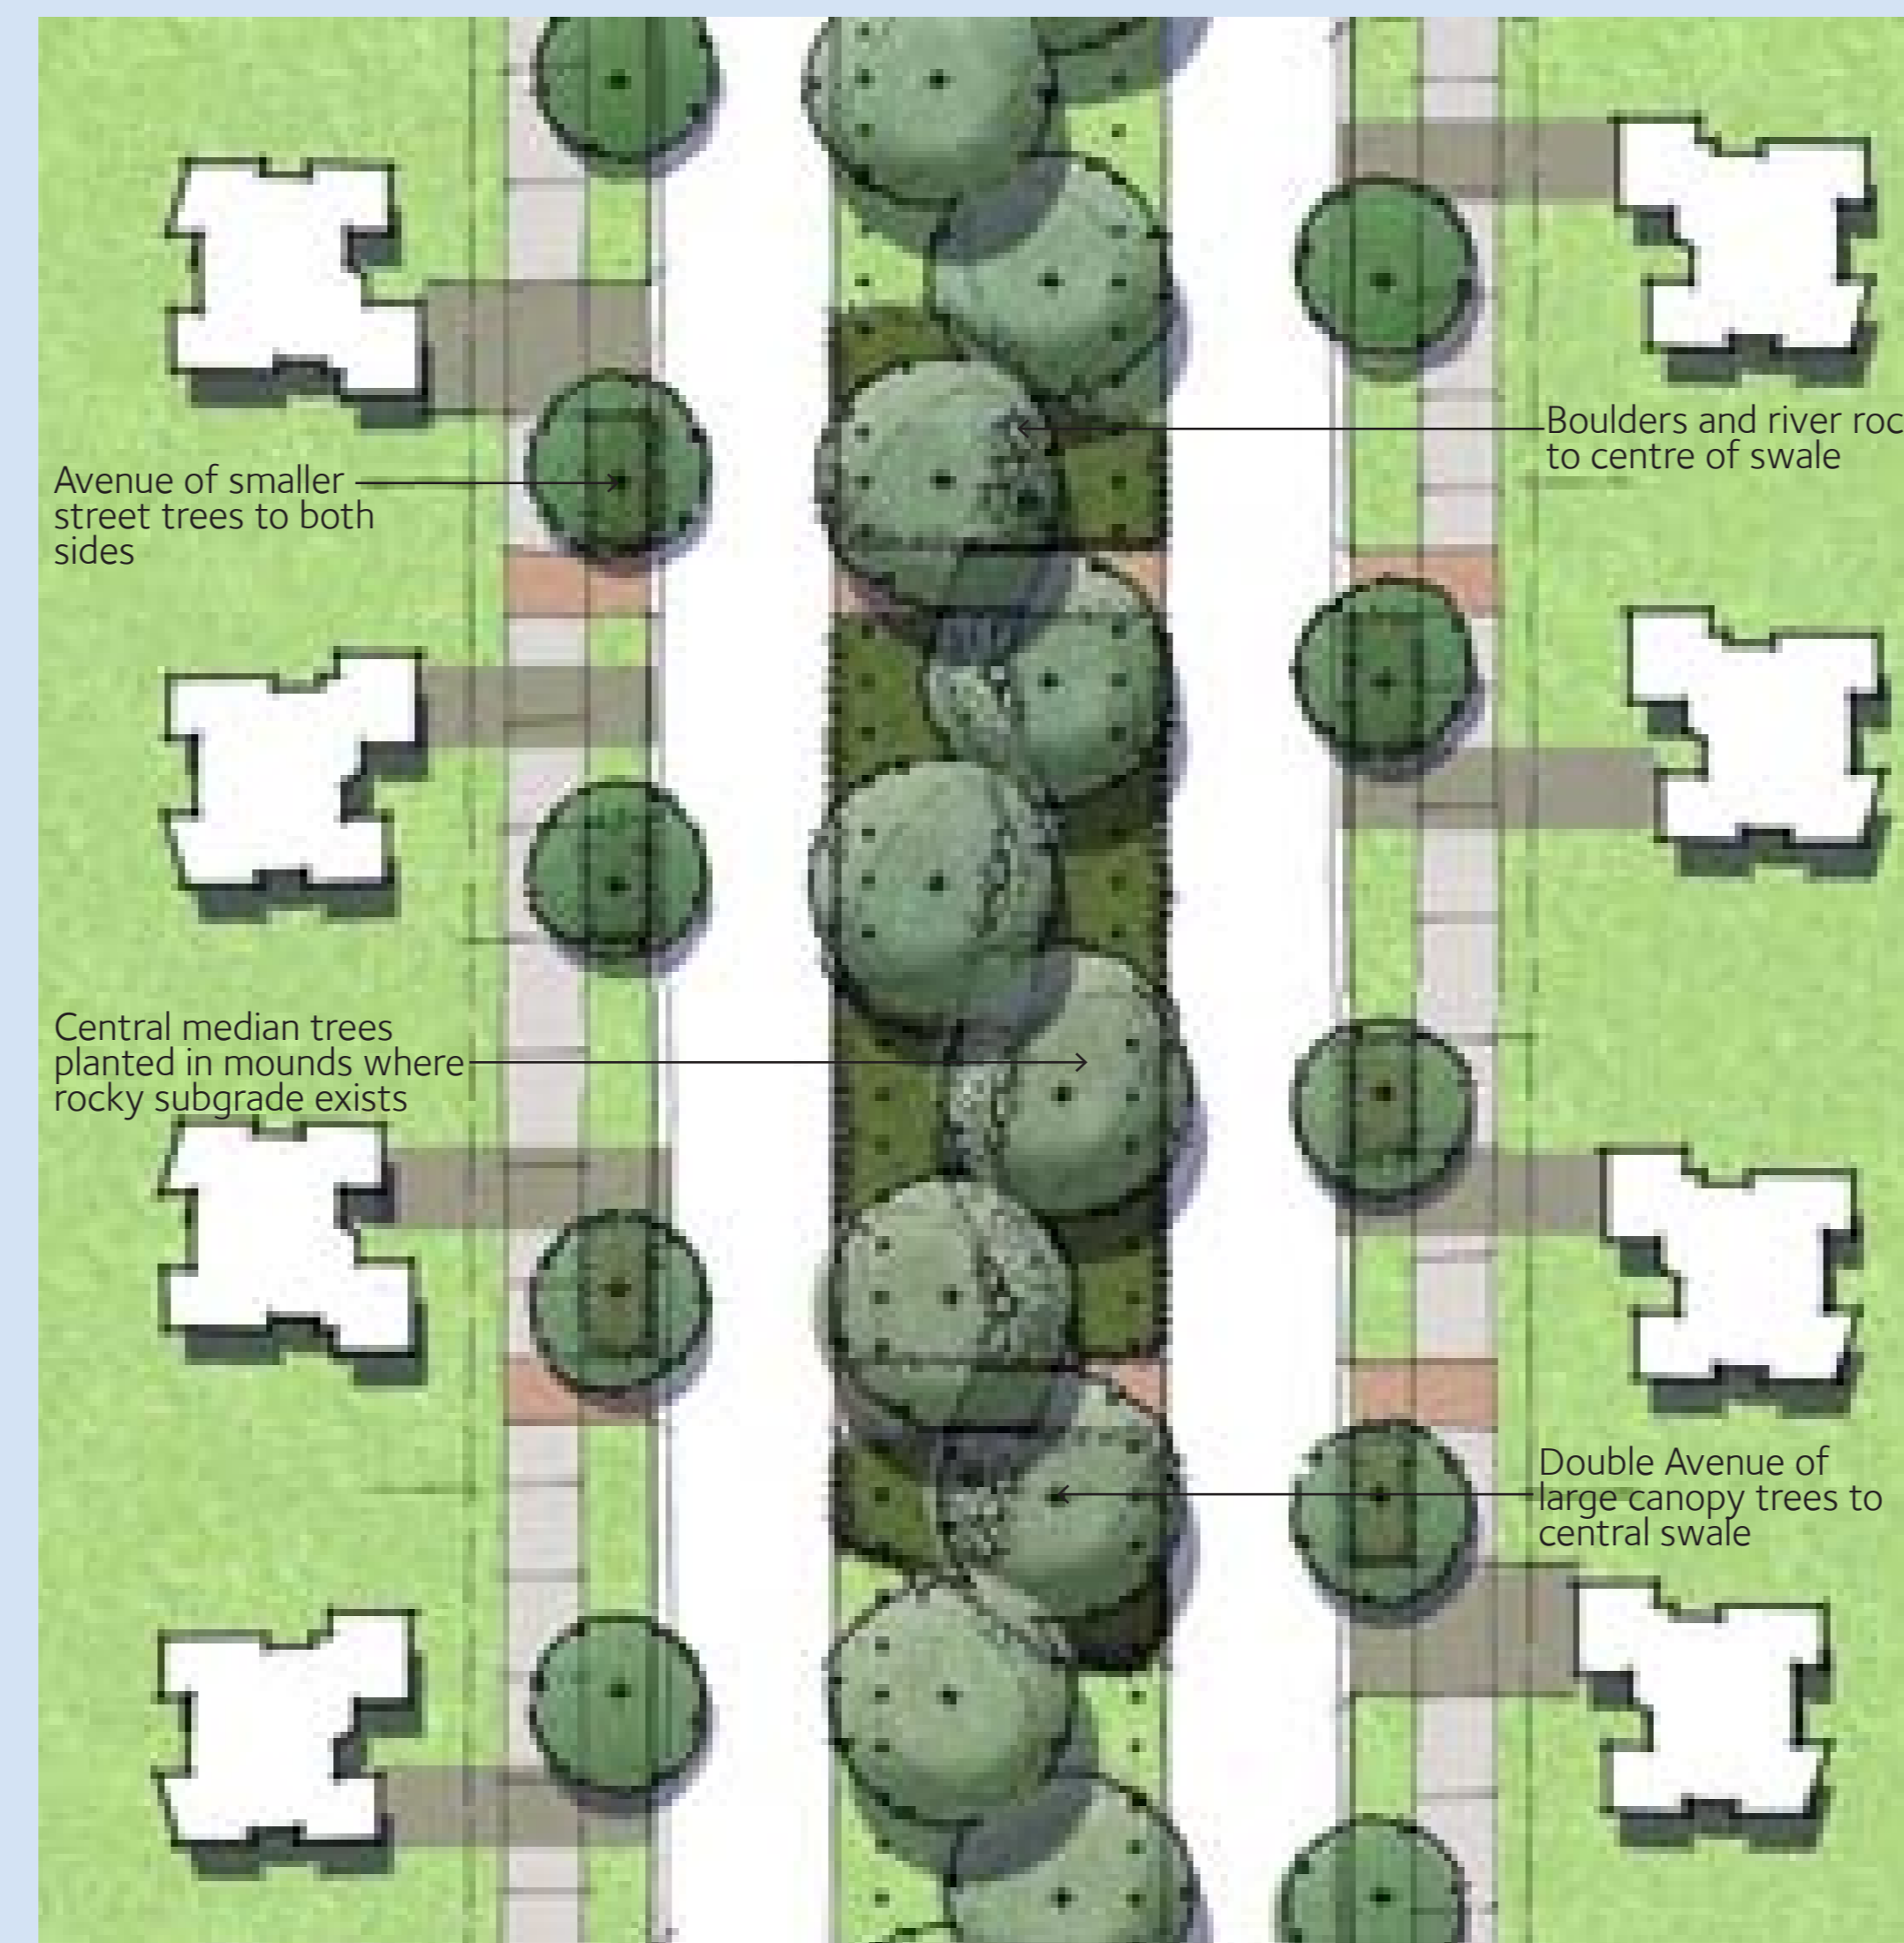


LEE POINT ROAD

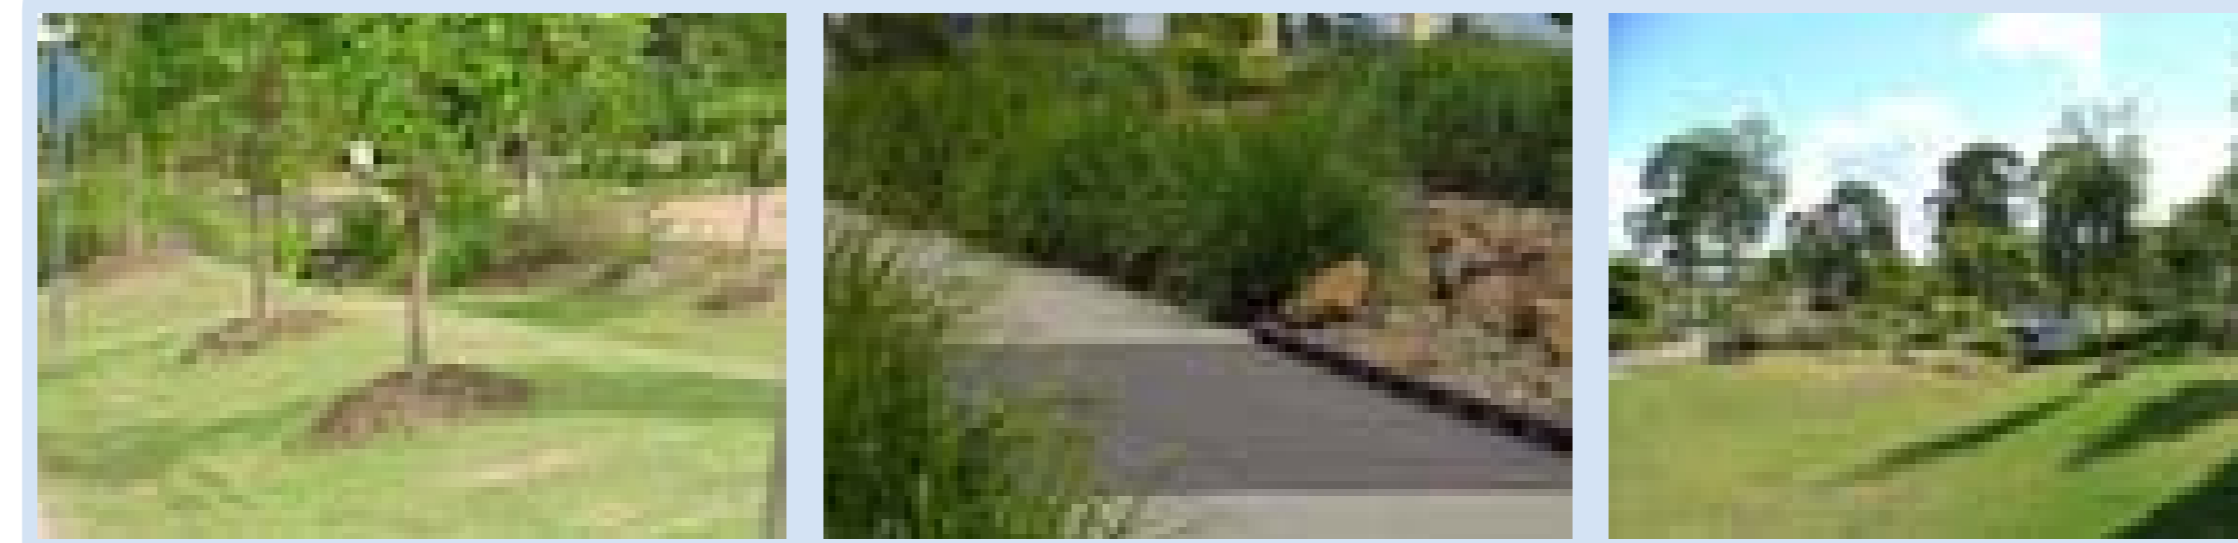

TYPICAL ARRIVAL ROAD PLAN

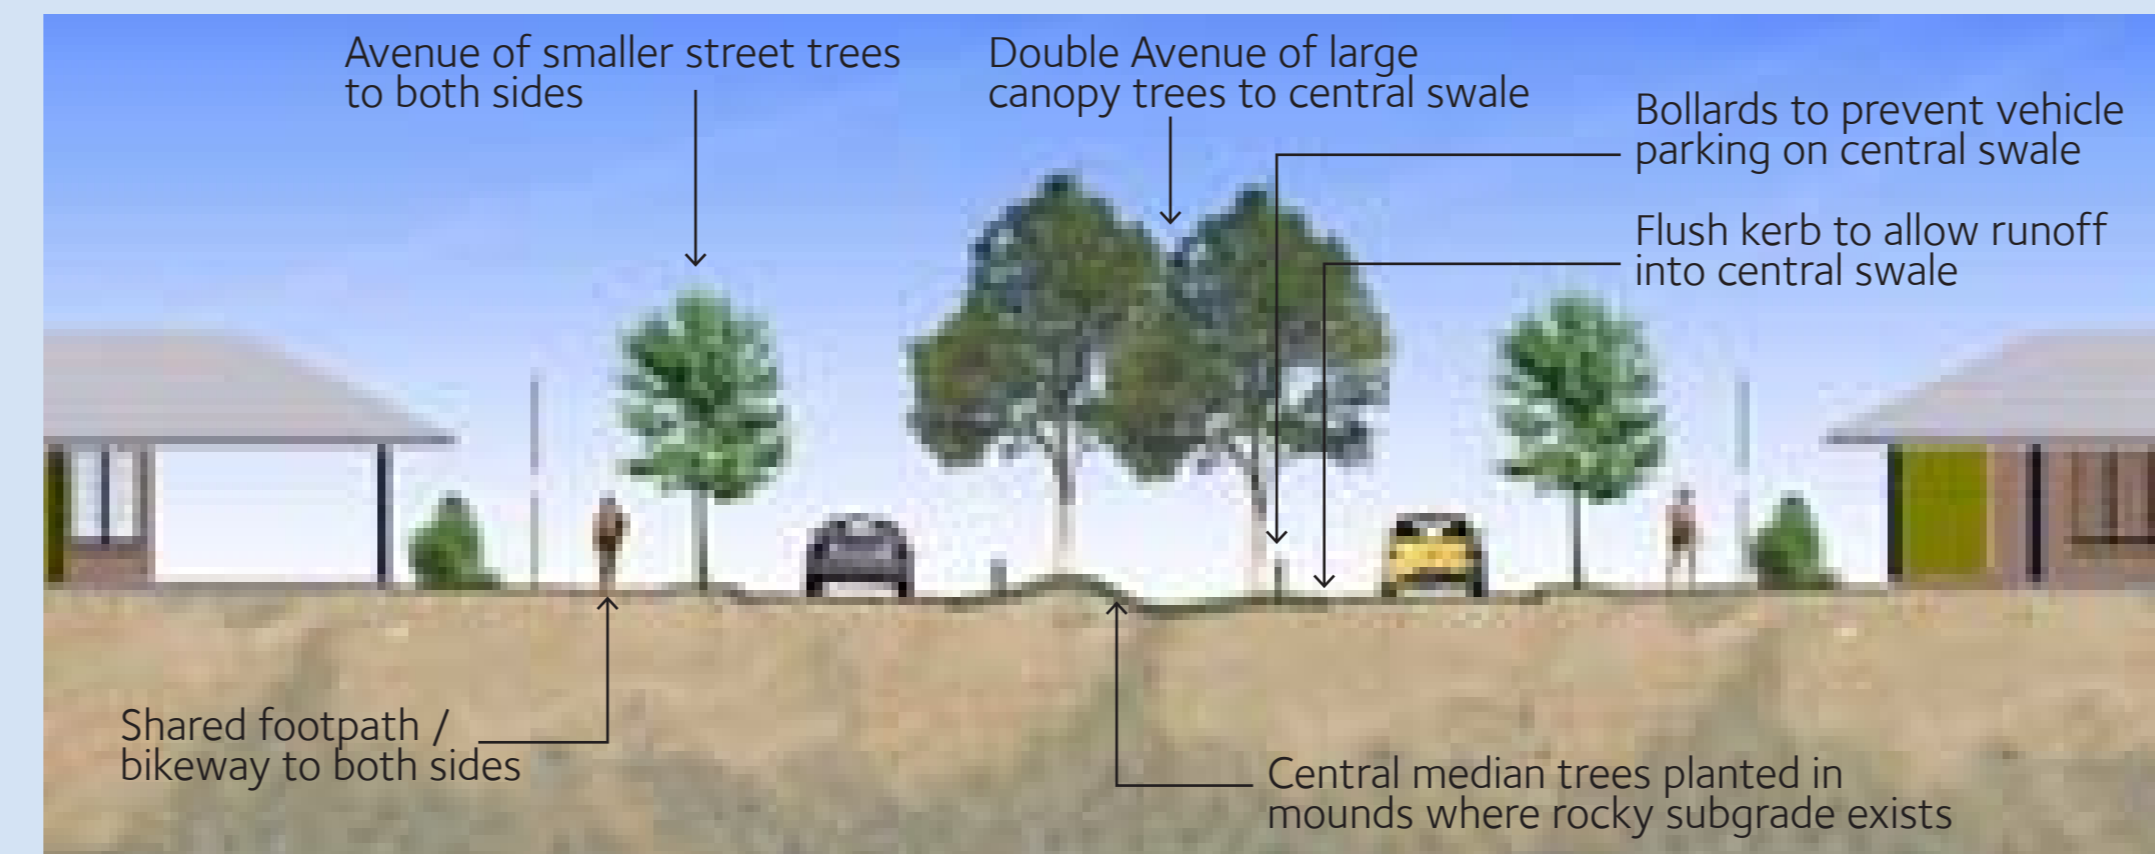

TYPICAL ARRIVAL ROAD OPTION A

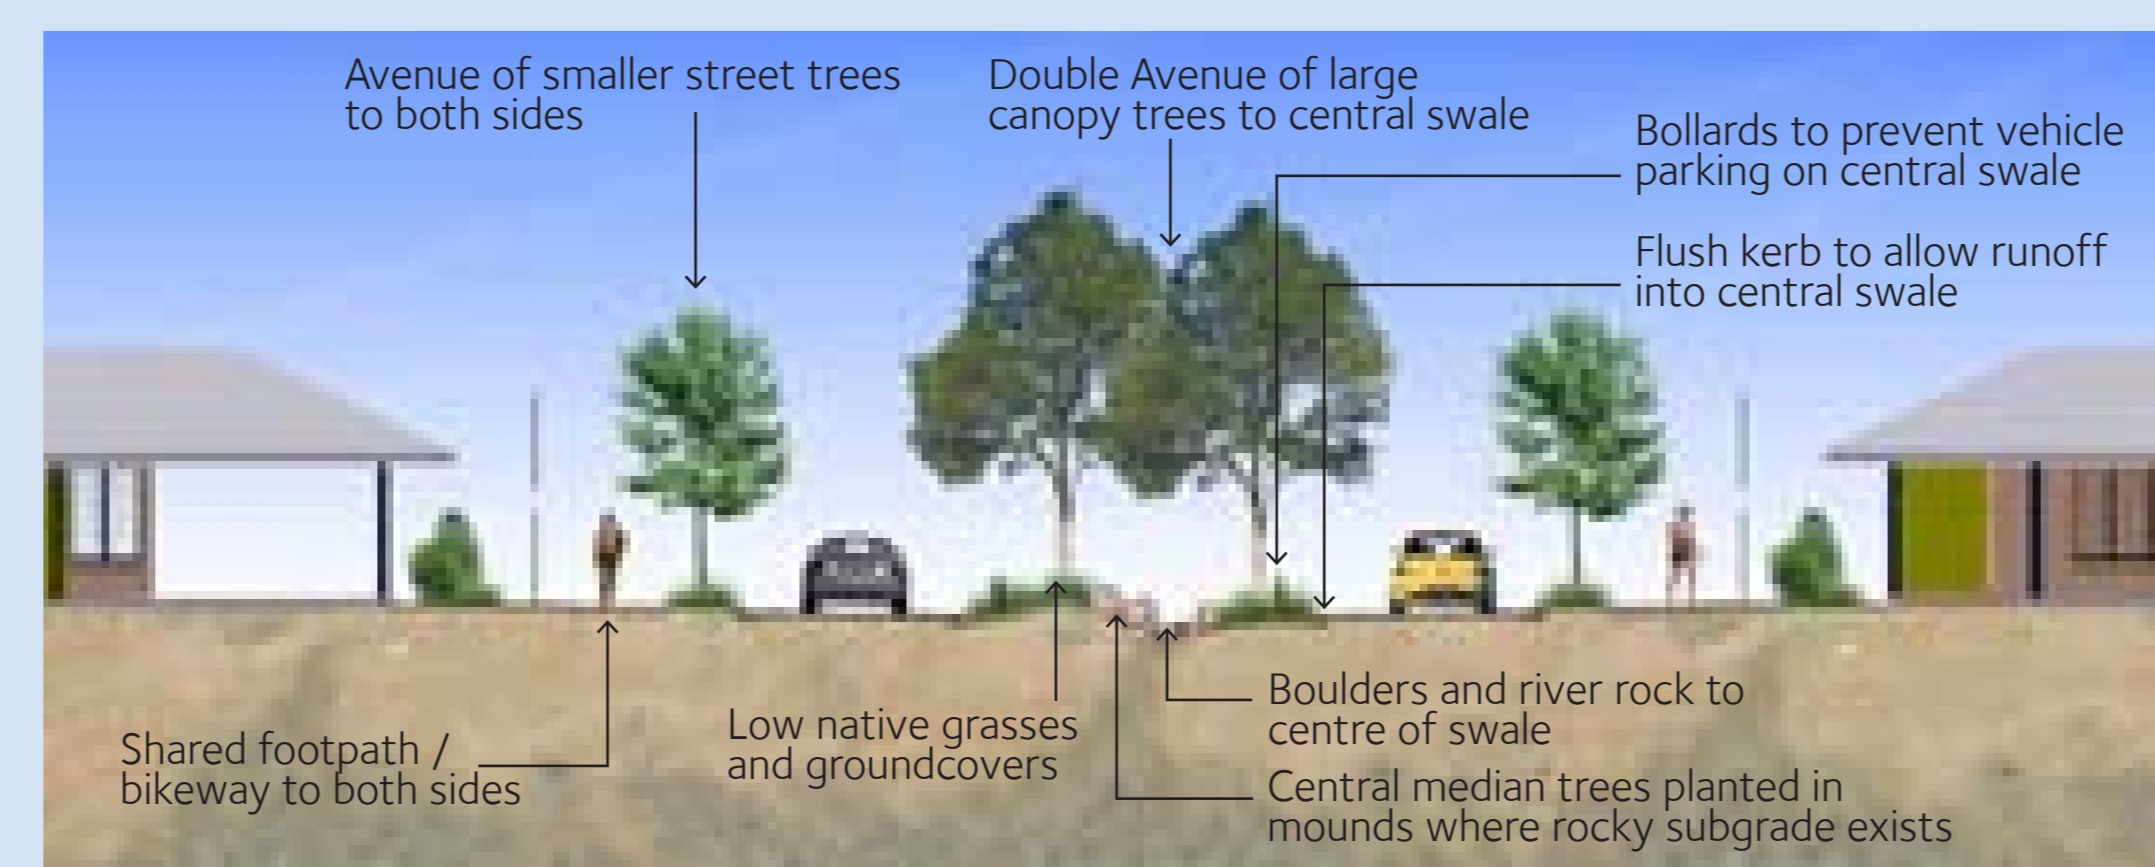


TYPICAL ARRIVAL ROAD OPTION B

- 01 Retained existing vegetation
- 02 Turf area to natural clearing
- 03 Pedestrian links with interpretive signage
- 04 Existing trees to be retained, understorey cleaned out to allow increased surveillance into park
- 05 Optional park shelter and play area
- 06 Feature road surface treatment
- 07 Neighbourhood Avenue
- 08 Neighbourhood Park Street




NATURAL NEIGHBOURHOOD PARK

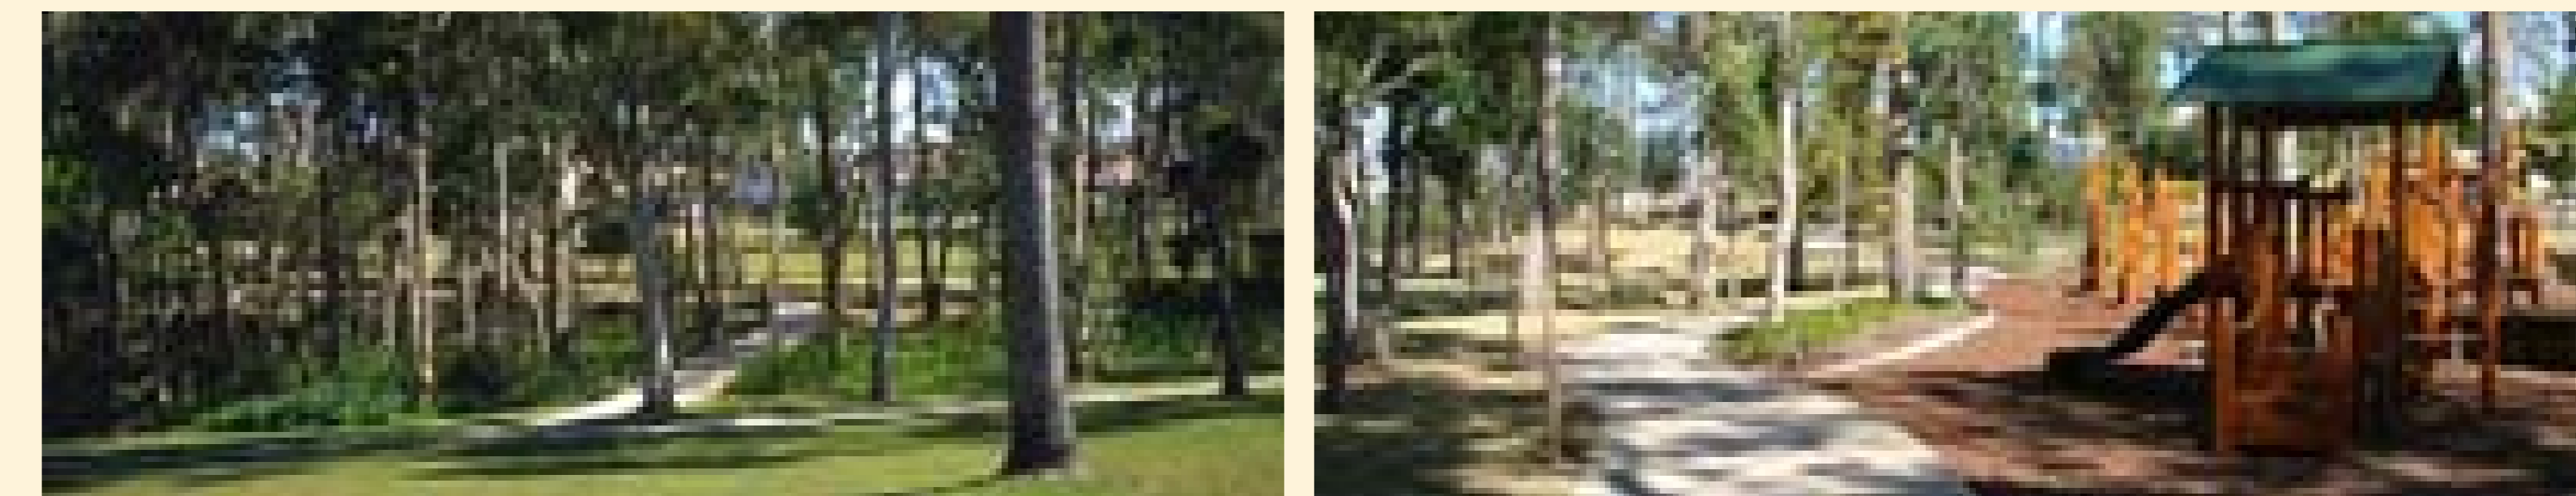


NEIGHBOURHOOD STREET



NEIGHBOURHOOD PARK STREET

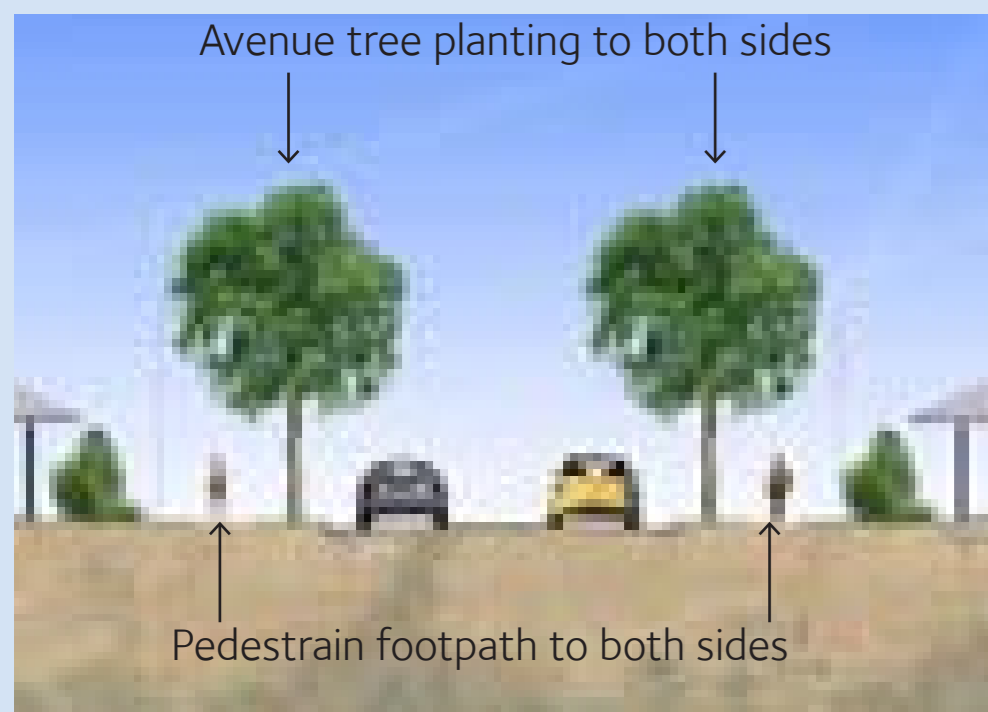

NEIGHBOURHOOD AVENUE

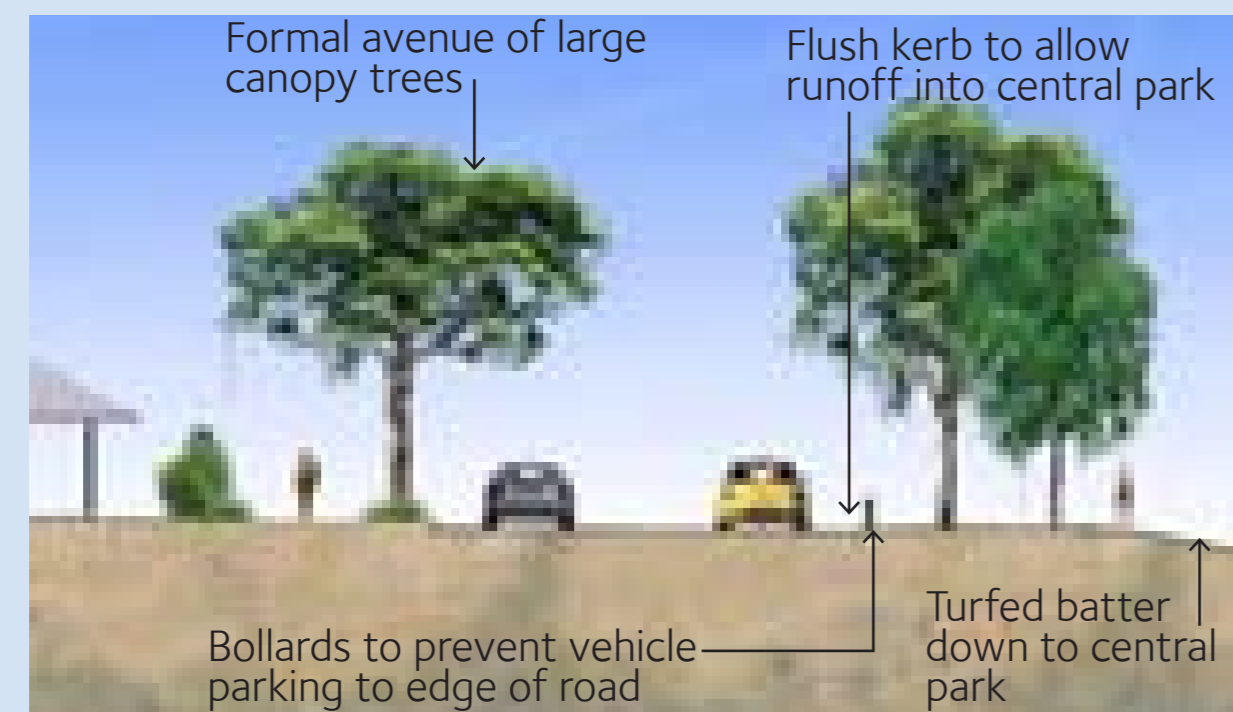

TRACY CRESCENT



FORMAL NEIGHBOURHOOD PARK

- 01 Playground And Shade Structure
- 02 Feature Road - Surface Treatment
- 03 Neighbourhood Avenue
- 04 Neighbourhood Park Street
- 05 Central Pedestrian Link